
 
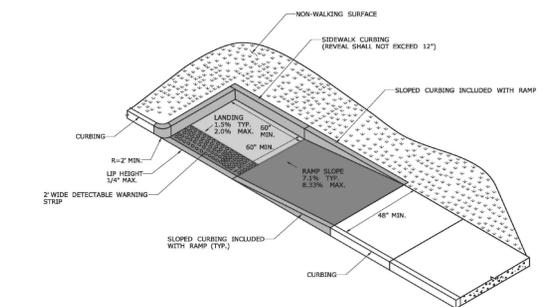
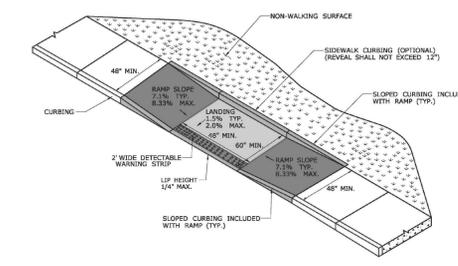
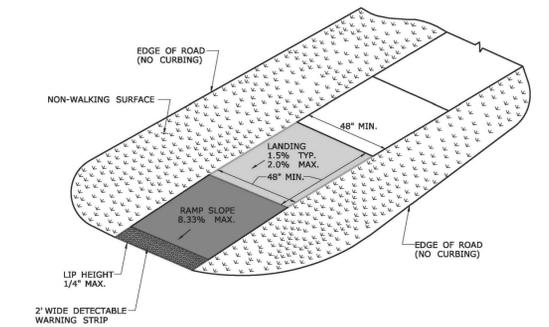
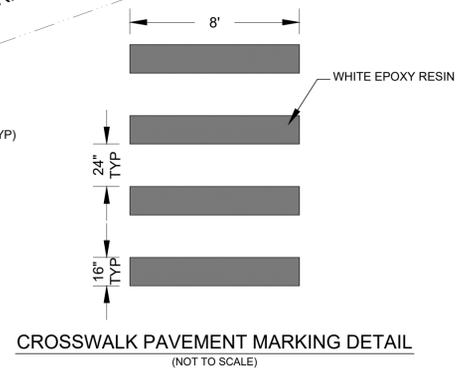


AREAS OF DISTURBANCE ARE TO BE RESTORED WITH 6" TOPSOIL AND SEEDED WITH A LAWN MIX

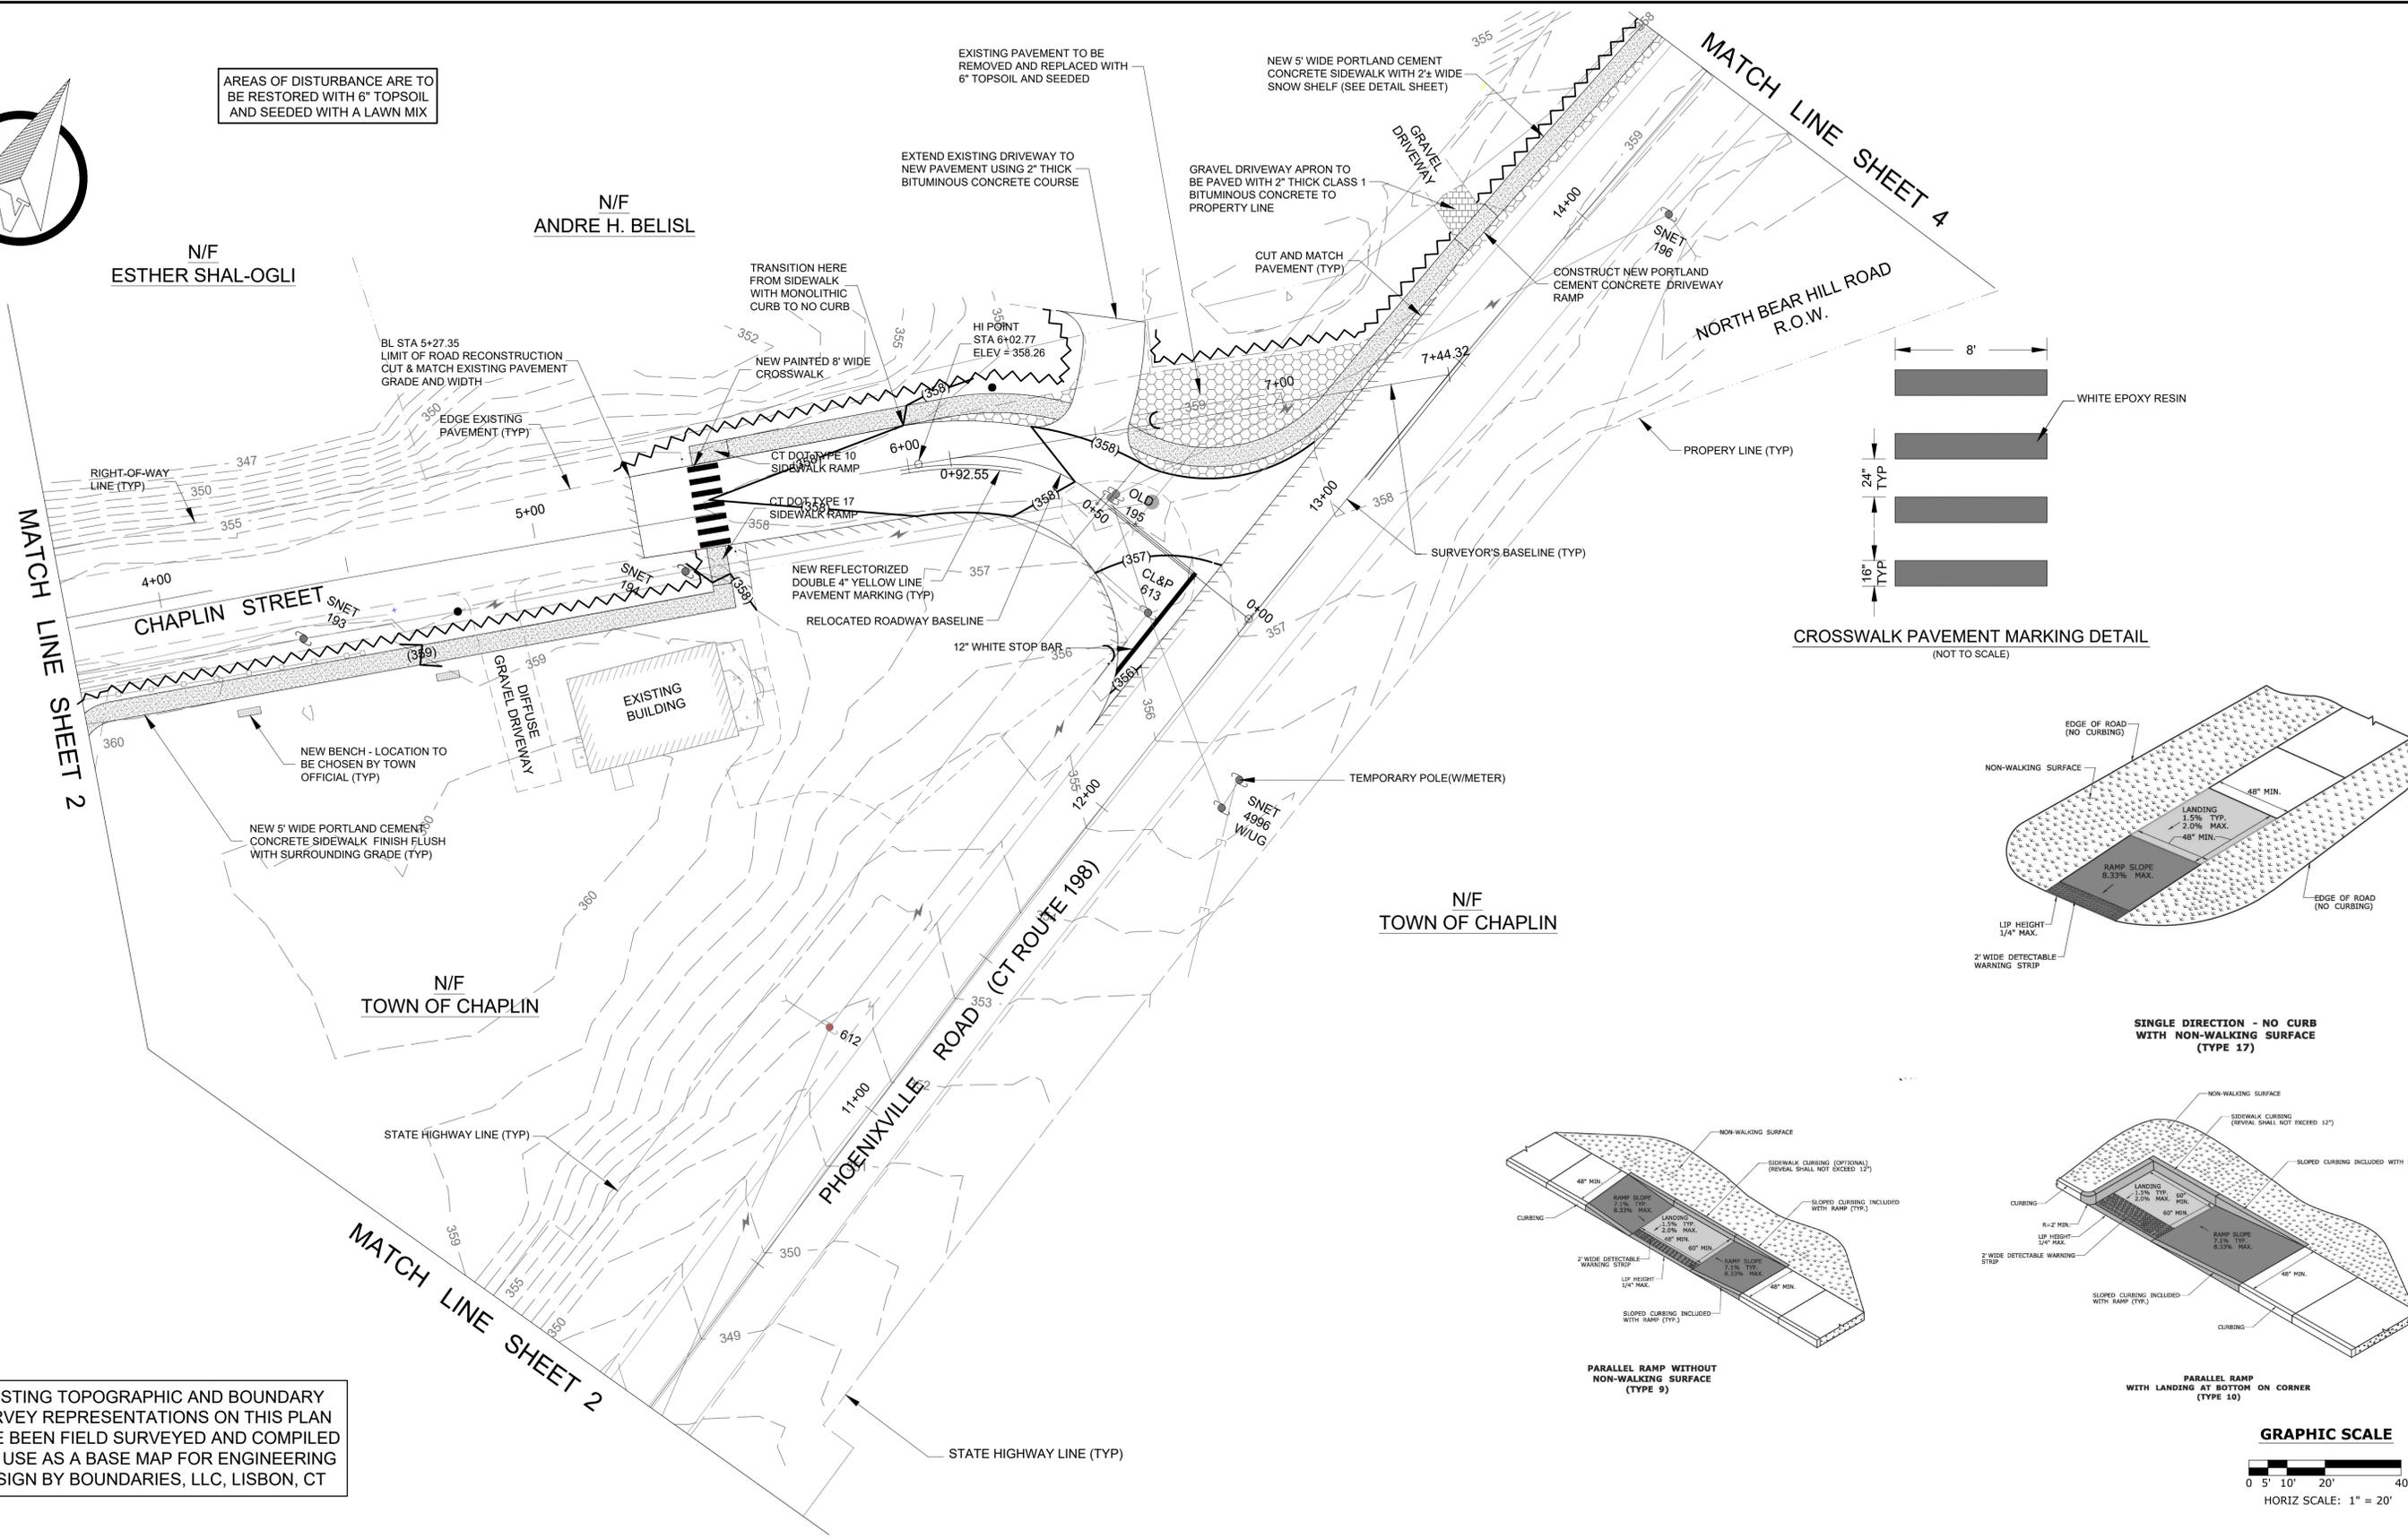

EXISTING TOPOGRAPHIC AND BOUNDARY SURVEY REPRESENTATIONS ON THIS PLAN HAVE BEEN FIELD SURVEYED AND COMPILED FOR USE AS A BASE MAP FOR ENGINEERING DESIGN BY BOUNDARIES, LLC, LISBON, CT

1	7/30/2025	REMOVE BIT CONC DRIVEWAY APRON AT GRAVEL DRIVEWAY LOCATION	THE INFORMATION INCLUDING ESTIMATED QUANTITIES OF WORK SHOWN ON THESE SHEETS IS BASED ON LIMITED INVESTIGATIONS BY NECCOG AND IS IN NO WAY WARRANTED TO INDICATE THE CONDITIONS OF ACTUAL QUANTITIES OF WORK WHICH WILL BE REQUIRED.	DESIGNER/DRAFTER:	SP	NORTHEASTERN CONNECTICUT COUNCIL OF GOVERNMENTS  CHAPLIN SENIOR CENTER & LIBRARY PARKING LOT IMPROVEMENTS, CHAPLIN STREET INTERSECTION REALIGNMENT AT ROUTE 198, AND NEW SIDEWALK CONSTRUCTION	TOWN:	CHAPLIN, CT	PROJECT NUMBER:
2	3/13/2026	ADD PCC DRIVEWAY RAMP OPP. STA 14+75 (LT) ROUTE 198		CHECKED BY:	SP		DRAWING NUMBER:		
			SCALE:	AS NOTED ON PLAN	DRAWING TITLE:		SITE & GRADING PLAN NO. 2	SHEET NUMBER:	3
			ENGINEER:	SYL PAULEY, JR., P.E.					
			APPROVED BY:		DATE:		DECEMBER 4, 2025		
NO.	DATE	REVISION DESCRIPTION							