

Date Submitted _____
Fee Paid _____
Application # _____

TOWN OF CHAPLIN INLAND WETLANDS COMMISSION Application for Permit

****You MUST submit application to the Building Department or Town Clerk by the close of the workday (7:00 pm) TUESDAY of the week of the regularly scheduled meeting of the IWC. If Tuesday is a holiday, submit the Monday before, by 3:00 pm.**

1. Peter Haines, 75 Palmer Rd Chaplin, CT
Name and Address of Applicant 06235

Business Address of Applicant _____

Business Phone/Fax _____

Cell _____

2. Same
Name, Address & Title of Authorized Agent (if different from applic.)

Phone _____

Cell _____

3. Applicants interest in the Property (please circle):

Owner

Developer

Builder

Option holder

Other

~~If Applicant is NOT the owner, please provide:~~

~~Name and Address of Owner _____~~

~~Home Phone _____~~

~~Business phone _____~~

~~Cell _____~~

haines peter b @ gmail . com

4. Has Application been filed with the Planning and Zoning Commission? N/A

Is this land part of a previously Approved Subdivision? N/A
If so, attach copies of all permits.

5. Identify any other State or Town Permits pending for work on this property or required for work on this property.

6. Location of Property where proposed activity is to take place:

75 Palmer Rd
Street address

Nearest telephone pole # and distance to intersection

SS 142
Subdivision & Lot #

PID # 337
Tax Assessor's Reference

7. Names and Addresses of adjacent property owners:

8. List Titles of Site Plans, Drawings, Cross-Sections with latest revision dates which accompany this application. (12 copies of application and plans are required)

9. Project description (attach extra pages if necessary)

1) Describe in detail the proposed activity here or on an attached page.
(see guidelines at end of application)

Please include a description of all activity or construction or disturbance:

Type and volume of material to be filled or excavated:

Dig out 6' around Pond edge and deposit on the immediate bank. The goal is to clean edges of weeds and define the bank

10. Proposed erosion and sedimentation controls and other management practices and mitigation measures which may be considered as a condition of issuing a permit for the proposed regulated activity including, but not limited to, measures to (1) prevent or minimize pollution or other environmental damage, (2) maintain or enhance existing environmental quality, or (3) in the following order of priority; restore, enhance and create productive wetland or watercourse resources; alternatives considered and subsequently rejected by the applicant and why the alternative as set forth in the application was chosen; all such alternatives shall be diagramed on a site plan or drawing.

11. Map/Site Plan (all applications)

1) Attach to the application a map or site plan showing existing conditions and the proposed project in relation to wetland/watercourses. Scale of map or site plan should be 1" = 20', 1" = 30, or 1" = 40'; if this is not possible, please indicate the scale that you are using. A sketch map may be sufficient for small, minor projects. (See guidelines at end of application)

2) Applicants map date and date of last revision

2020

3) Zone Classification P 100M

4) Is your property in a flood zone? yes no don't know

(Use a separate 8 1/2 x 11 sheet if necessary)

**Notification to the Windham Water Works
Of Application for a Project Within the
Willimantic Reservoir Watershed – Required by Public Act 89-301**

P.A. 89-301 "An Act Implementing the Recommendations of the Water Lands Task Force and Concerning Water Diversions and Notification to Water Companies of the Storage of Hazardous Materials," requires applicants to provide a water company written notice of an application, petition, request or plan if the proposed project is located within the watershed of the wetland, zoning or planning and zoning commissions and zoning boards of appeal. The applicant must mail such notice within seven (7) days of the date of the application, by certified mail, return receipt requested. This form is furnished by the Windham Water Works to such boards and commissions in its watershed to be used by applicants to meet this requirement. Other forms or letters, as approved by each commission, may be used, but must contain the same information. To determine if a project is within the Willimantic Reservoir Drinking Water Supply Watershed, please consult the map(s) on file with the Commission or Town Clerk. Failure of an applicant to comply with this law may be grounds for a legal appeal of a decision rendered on the application due to a procedural error. Do not jeopardize your application, send your notification!

Application Submitted to:
(Check one or more)

Inland Wetlands Commission
 Zoning Commission
 Planning & Zoning Commission
 Zoning Board of Appeals

Project is in the Town(s) of:
(Check one or more)

<input type="checkbox"/> Ashford	<input type="checkbox"/> Pomfret
<input checked="" type="checkbox"/> Chaplin	<input type="checkbox"/> Union
<input type="checkbox"/> Eastford	<input type="checkbox"/> Willington
<input type="checkbox"/> Hampton	<input type="checkbox"/> Windham
<input type="checkbox"/> Mansfield	<input type="checkbox"/> Woodstock

Type of Application:

<input type="checkbox"/> Zone Change	<input type="checkbox"/> Special Exception/Permit
<input type="checkbox"/> Subdivision	<input type="checkbox"/> Other: (Describe)
<input type="checkbox"/> Variance	

Mucking Permit

Name & Address of Applicant Peter Haines
25 Palmer Rd Chaplin, CT 06235

Project Street Location/Nearest Utility Pole _____

Contact Person Peter Haines Phone No _____

Brief description of application: (For example: 30 lot subdivision of single family homes on 60,000 square foot lots with on-site septic systems and wells in North Windham)

muck out a 6' edge of an approx 2 acre Pond


Public Hearing Date: _____ Commission Meeting Date _____

Enclose a copy of the application submitted to the Town and a full set of project plans. Mail this completed form or substitute by certified mail, return receipt request to:

Windham Water Works – Superintendent
 174 Storrs Road
 Mansfield Center, CT 06250

12. **Owner's consenting signature:**

The undersigned, as owner of the property, hereby consents to the applicant seeking a permit for the proposed activity. The owner also consents to the necessary and proper inspections of the above referenced property, by the Chaplin Inland Wetlands Commission and its Agent, both before and after a final decision has been made by the Commission.

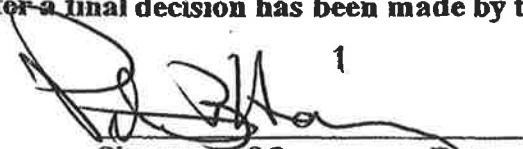
Signature of Owner Date

13. **Signature of Applicant:**

The undersigned is familiar with all the information provided in this application and is aware that any permit obtained through deception, inaccurate or misleading information is subject to revocation.

Same as above
Signature of Applicant Date

14. **Additional information – if deemed a significant activity by the commission additional information is required – see section 7.6 of the commission's regulations.**

15. **Filing fee – Consult regulations and Wetlands Agent for appropriate fees.**



75 Palmer Rd, Chaplin, CT to
Chaplin School District, Chaplin, CT

Walk 0.1 mile, 2 min



Imagery ©2020 Maxar Technologies, Map data ©2020 50 ft



via Palmer Rd and Ridge Rd

2 min

0.1 mile

Mostly flat



Google Maps

75 Palmer Rd, Chaplin, CT to
Chaplin School District, Chaplin, CT

Walk 0.1 mile, 2 min



Map data ©2020, Map data ©2020 20 ft



via Palmer Rd and Ridge Rd

2 min

0.1 mile

Mostly flat



muck out 6' foot of edge
and deposit on bank




Plan is To Pump Pond down to expose
muck filled-in edge. Water will be Pumped
To a container pond (Hay lined/Rock-filled)
(Meadow A) 6' to 10' of edge
will be scraped.

The collected muck will be dumped
and subsequently spread in
Meadow A + B

75 Palmer Rd
Stone Dewatering area
3" to 5" stone

Not to Scale

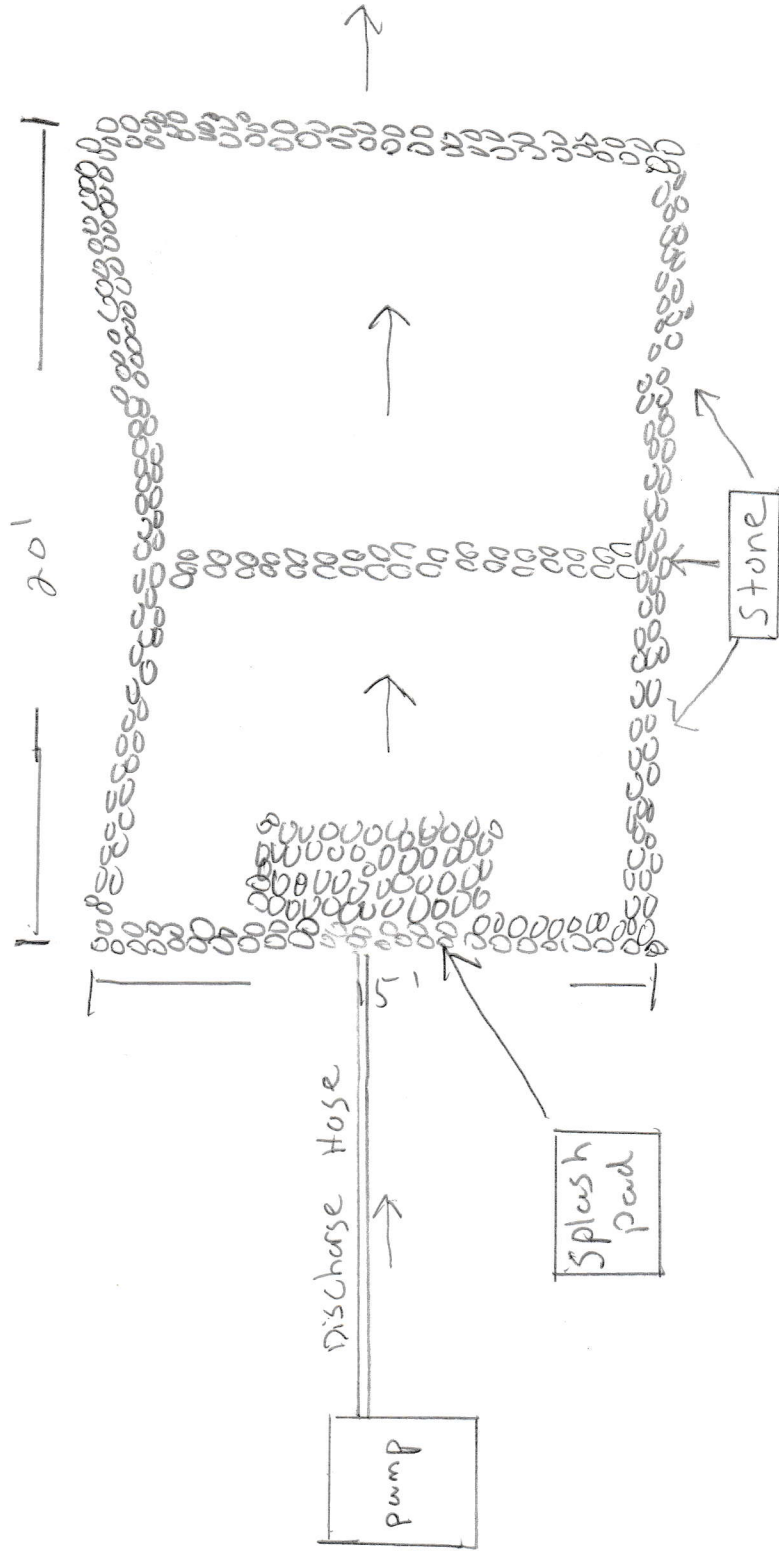

75 palmer Rd
cross section

Not to scale

