

4. Has Application been filed with the Planning and Zoning Commission? NO

Is this land part of a previously Approved Subdivision? NO
If so, attach copies of all permits.

5. Identify any other State or Town Permits pending for work on this property or required for work on this property.

6. Location of Property where proposed activity is to take place:

Street address

48 S Bedlam Rd Chaplin CT 06235
Nearest telephone pole # and distance to intersection

Subdivision & Lot #

89-23
Tax Assessor's Reference

7. Names and Addresses of adjacent property owners:

8. List Titles of Site Plans, Drawings, Cross-Sections with latest revision dates which accompany this application. (12 copies of application and plans are required)

Aerial of location
profile sketch of installation
Chaplin Wetland Map

9. Project description (attach extra pages if necessary)

1) Describe in detail the proposed activity here or on an attached page.
(see guidelines at end of application)

Please include a description of all activity or construction or disturbance:
Type and volume of material to be filled or excavated:

10. Proposed erosion and sedimentation controls and other management practices and mitigation measures which may be considered as a condition of issuing a permit for the proposed regulated activity including, but not limited to, measures to (1) prevent or minimize pollution or other environmental damage, (2) maintain or enhance existing environmental quality, or (3) in the following order of priority; restore, enhance and create productive wetland or watercourse resources; alternatives considered and subsequently rejected by the applicant and why the alternative as set forth in the application was chosen; all such alternatives shall be diagrammed on a site plan or drawing. mulch & seed area disturbed

11. Map/Site Plan (all applications)

- 1) Attach to the application a map or site plan showing existing conditions and the proposed project in relation to wetland/watercourses. Scale of map or site plan should be 1" = 20', 1" = 30', or 1" = 40'; if this is not possible, please indicate the scale that you are using. A sketch map may be sufficient for small, minor projects. (See guidelines at end of application)
- 2) Applicants map date and date of last revision
- 3) Zone Classification RAR
- 4) Is your property in a flood zone? yes no don't know

(Use a separate 8 1/2 x 11 sheet if necessary)

- a) in the wetland/watercourse
- b) in the area *adjacent* to (within 100 feet from the edge of) the wetland/watercourse, even if the wetland/watercourse is off your property.
- c) within 200 feet of the Natchaug River

INSTALL CULVERT TO ACCESS SOUTH
HALF OF QUIET CORNER HOP FARM

2) Describe the amount and area of disturbance (in percentage of acre or cubic yards of material to be deposited)

- a) in the wetland/watercourse
- b) in the area *adjacent* to (within 100 feet from the edge of) the wetland/watercourse, even if the wetland/watercourse is off your property.
- c) within 200 feet of the Natchaug River

12. **Owner's consenting signature:**

The undersigned, as owner of the property, hereby consents to the applicant seeking a permit for the proposed activity. The owner also consents to the necessary and proper inspections of the above referenced property, by the Chaplin Inland Wetlands Commission and its Agent, both before and after a final decision has been made by the Commission.

Quiet Corner Hop Farm LLC

Wm Inland 3-24-2020

Signature of Owner Date

13. **Signature of Applicant:**

The undersigned is familiar with all the information provided in this application and is aware that any permit obtained through deception, inaccurate or misleading information is subject to revocation.

Signature of Applicant Date

14. **Additional information** – if deemed a significant activity by the commission additional information is required – see section 7.6 of the commission's regulations.

15. **Filing fee** – Consult regulations and Wetlands Agent for appropriate fees.



United States
Department of
Agriculture

2019 Orthophoto

Date: 3/3/2020
Agency: USDA NRCS
Assisted By: NAME HERE

Customer(s): Quiet Corner Hop Farm




N
Prepared with assistance
from the USDA
Natural Resources
Conservation Service

1:4,200



USDA is an equal opportunity provider, employer and lender

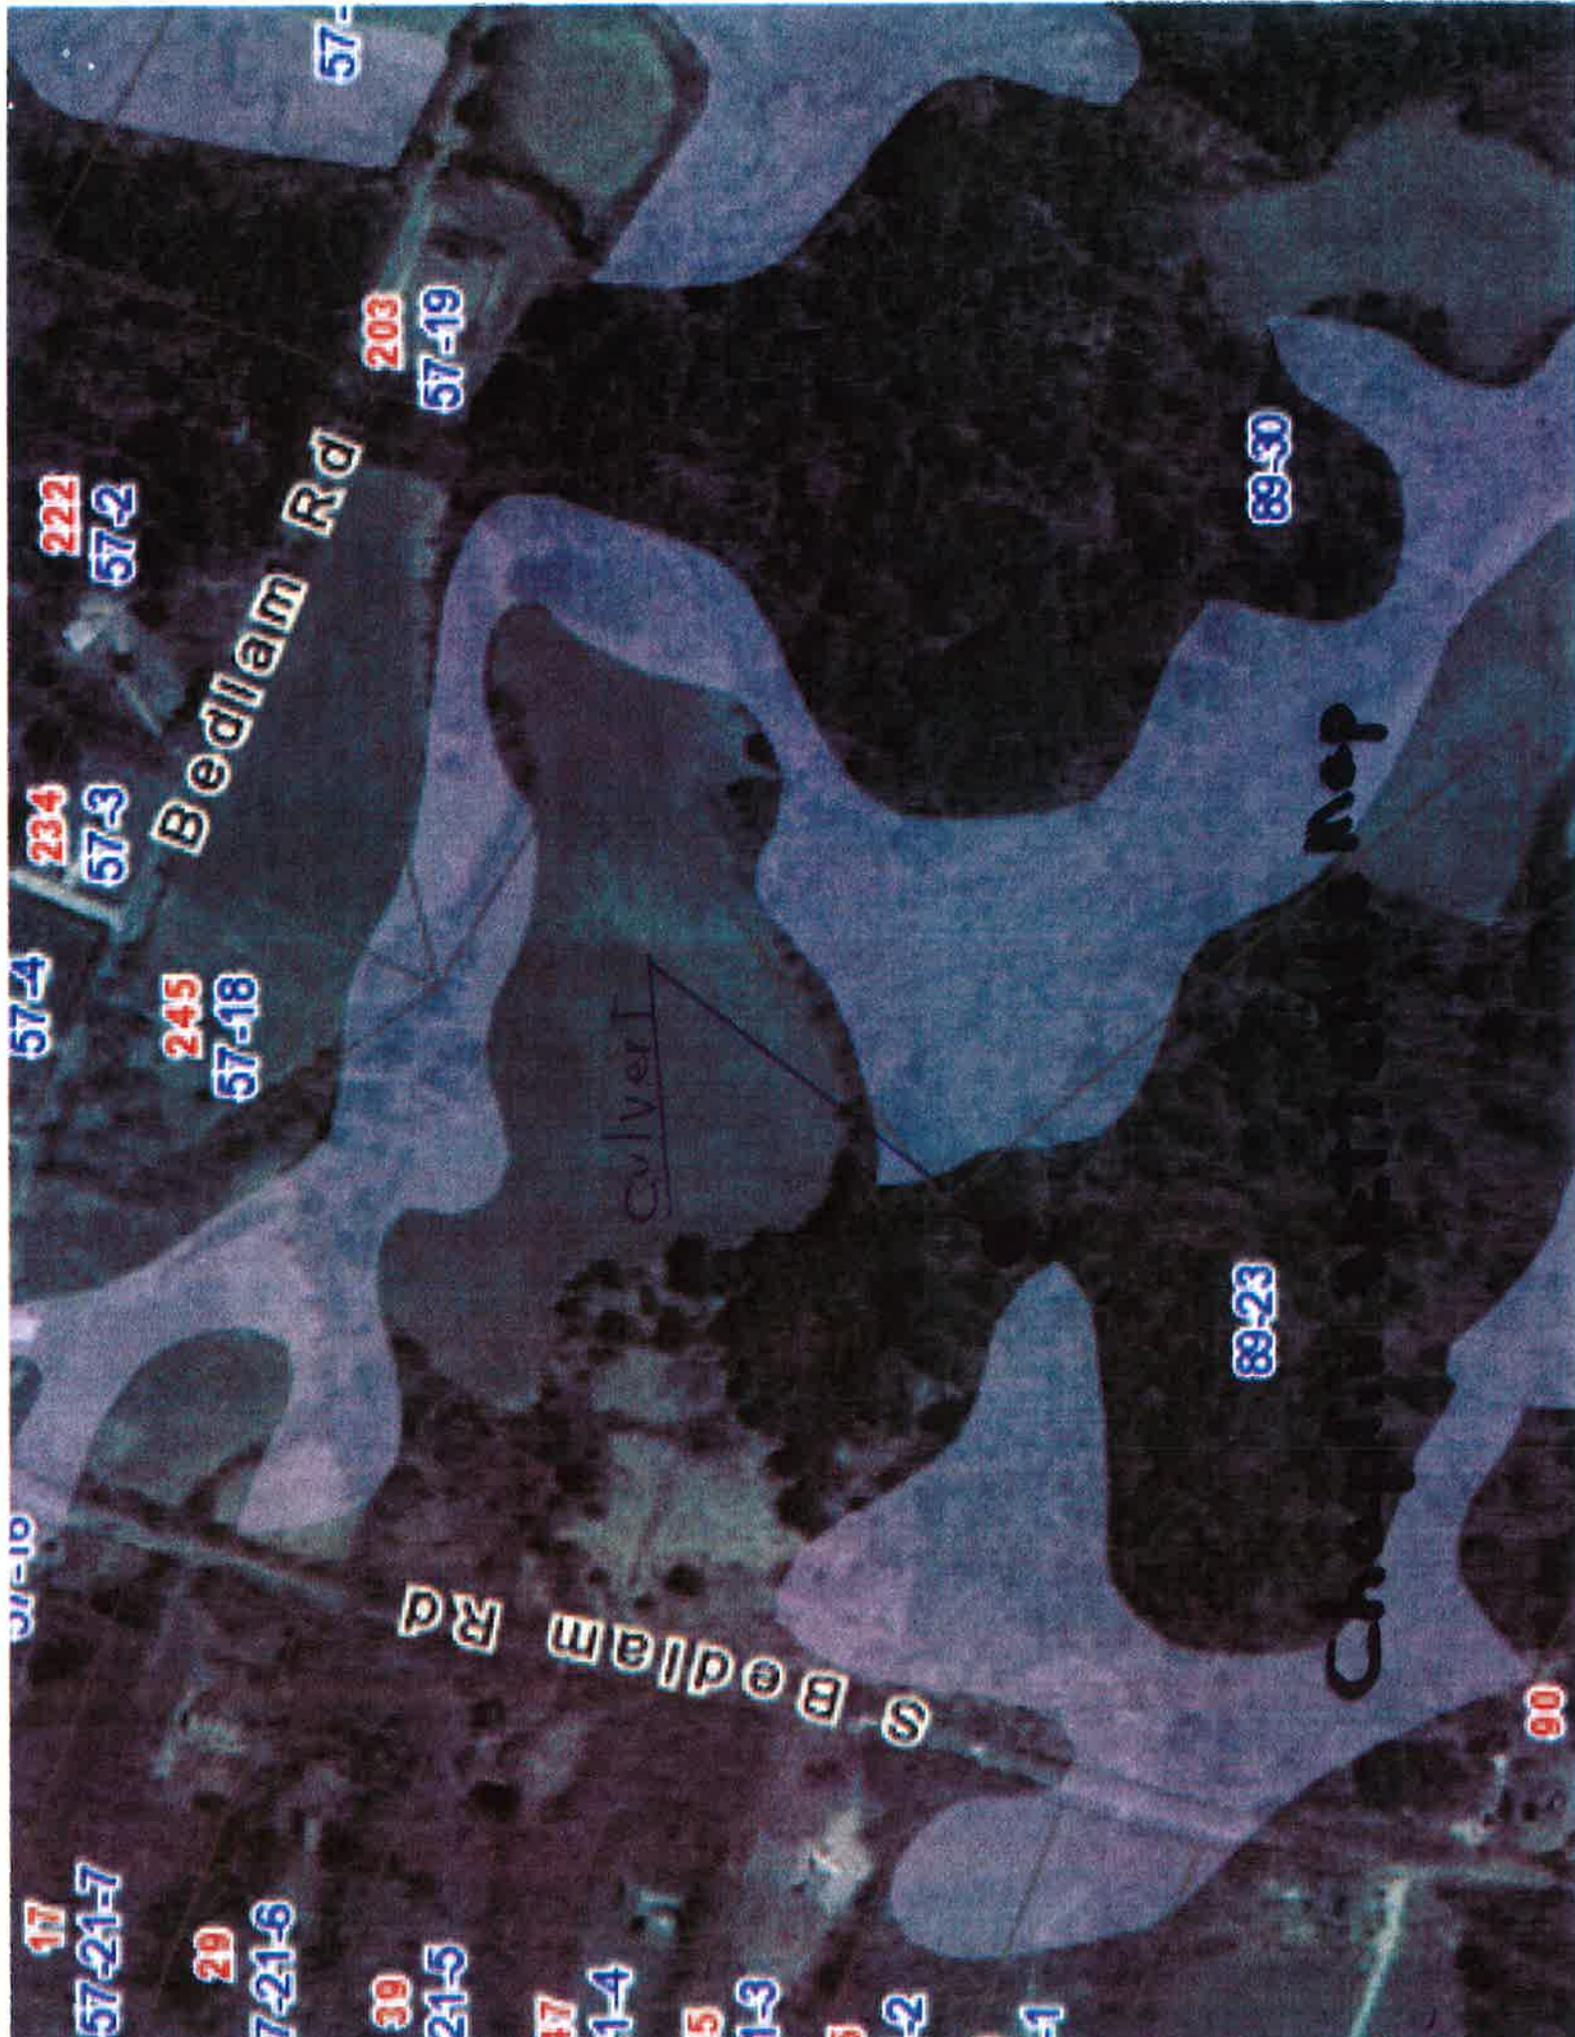

Bedlam Rd

S Bedlam Rd

Culvert

Map

57-4

234

57-3

222

57-2

203

57-19

89-30

245

57-18

89-23

57-16

17

57-21-7

29

7-21-6

39

21-5

47

11-4

35


11-3

5

1-2

1-1

80

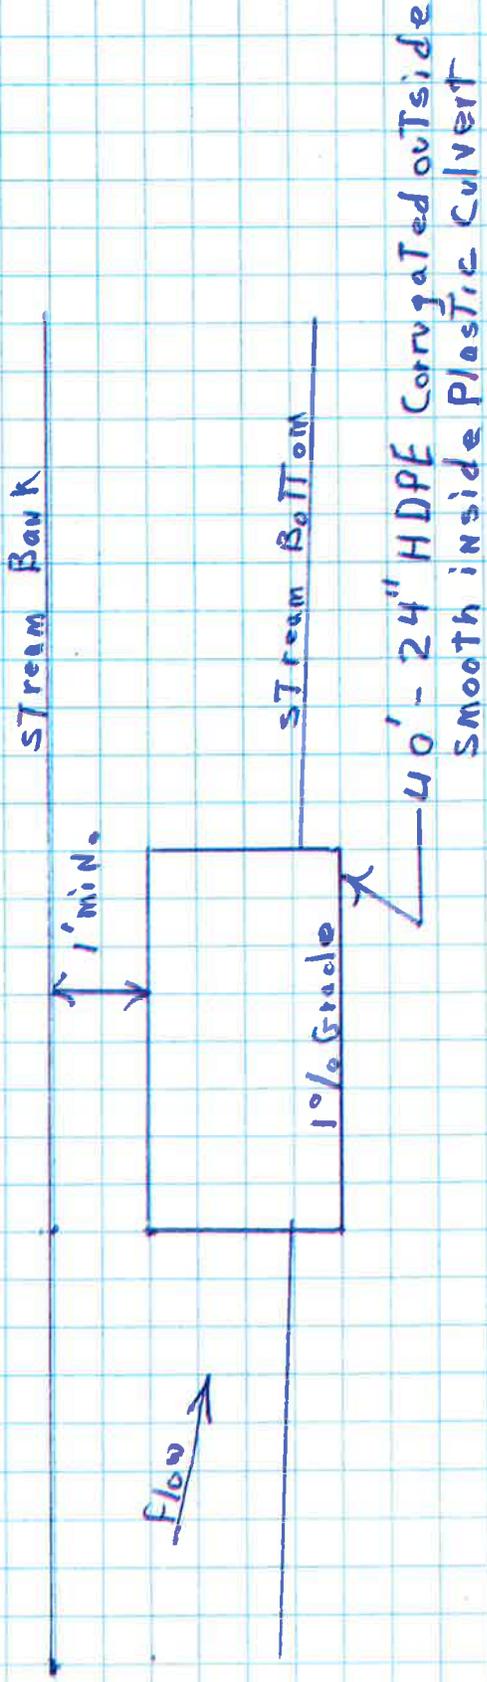

profile sketch